



TYPE-A FOUNDATION

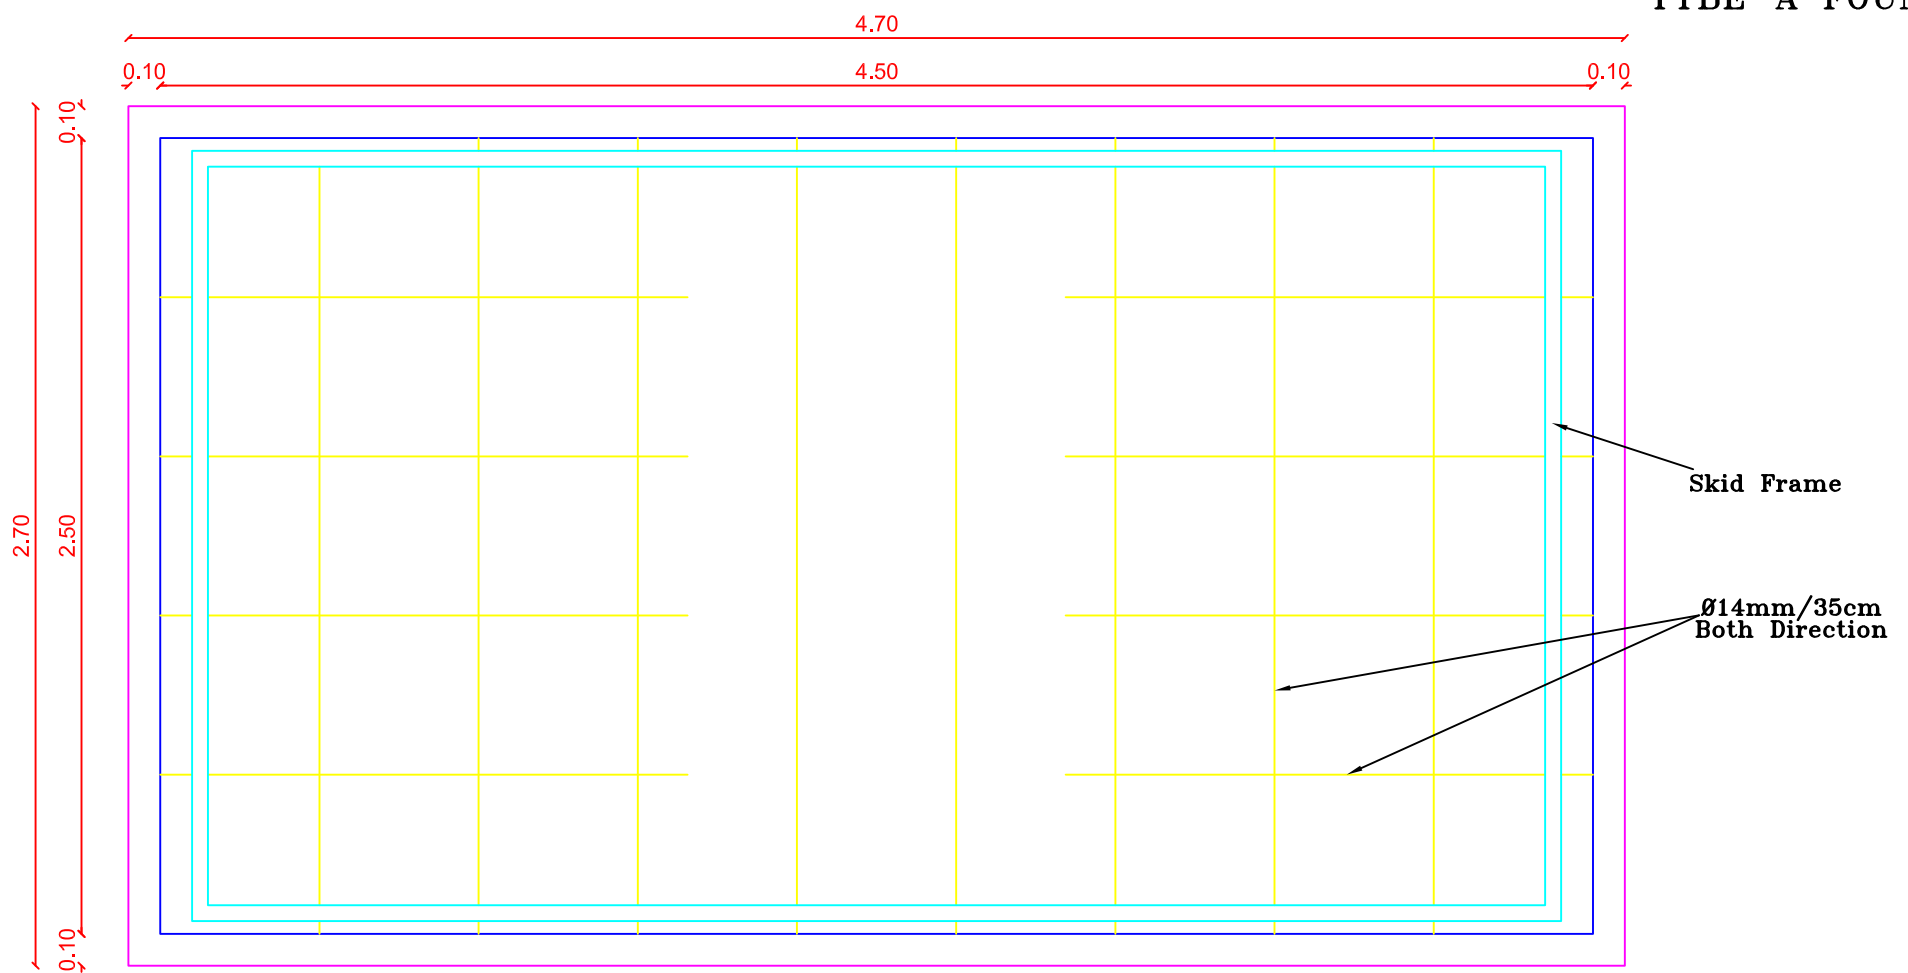


PLAN VIEW

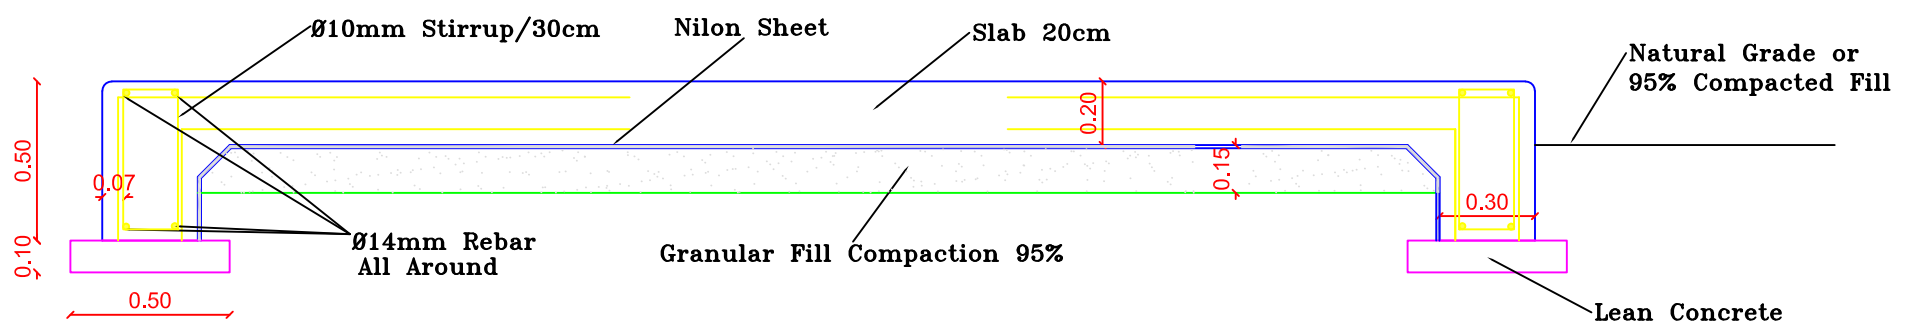


ELEVATION VIEW

TYPE-B FOUNDATION

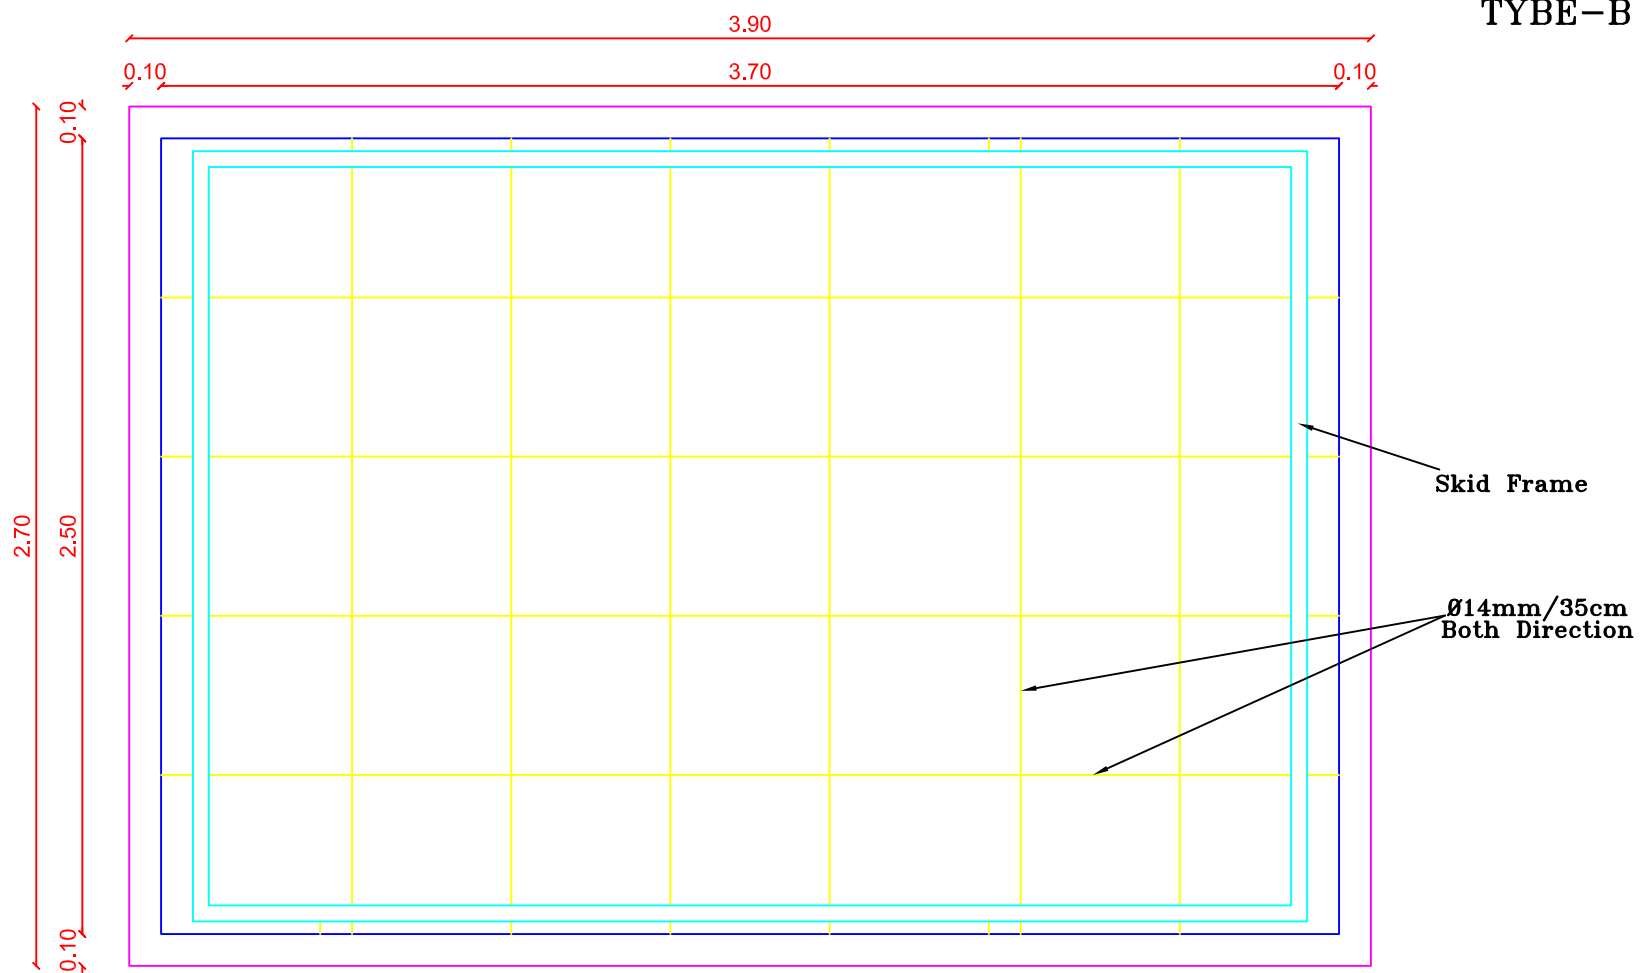

PLAN VIEW

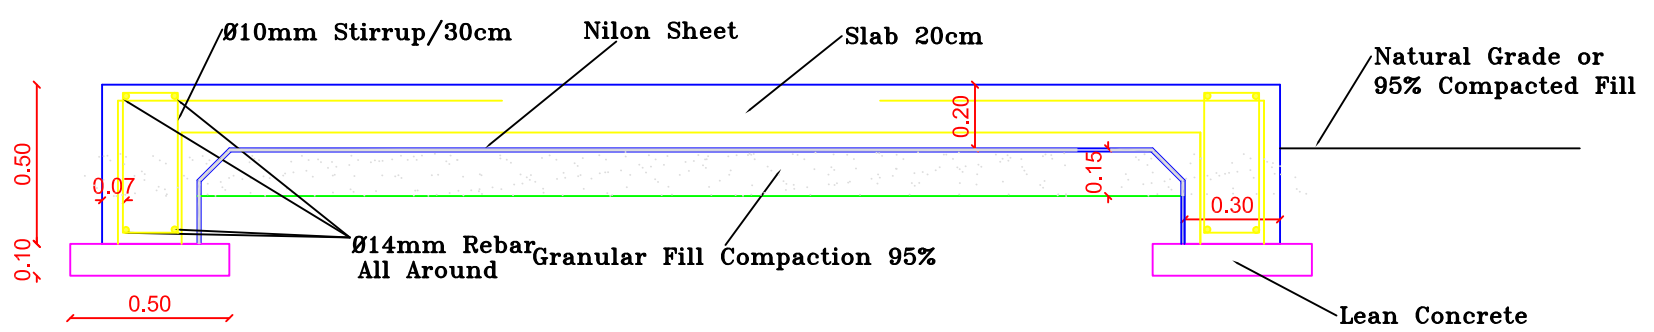

ELEVATION VIEW