



شركة السمرا لتوليد الكهرباء
Samra Electric Power Co. [SEPCO]

Tender 13/2024

Supply Erection Testing and Commissioning New Storage Tank 2000 m³

Appendix A: Tender Drawings and Layouts

February 2024



Table of Contents

1	Civil Works - Site Plan	2
2	Land Topography Survey	4



1 Civil Works - Site Plan

SAMRA ELECTRICAL POWER CO.


LAND , LEVELING & PREPARATION FOR FOGGING SYSTEM

DATE:	04/02/2024	DRAWING	C-103 R:0
-------	------------	---------	-----------

EXISTING PHASE-3 AREA

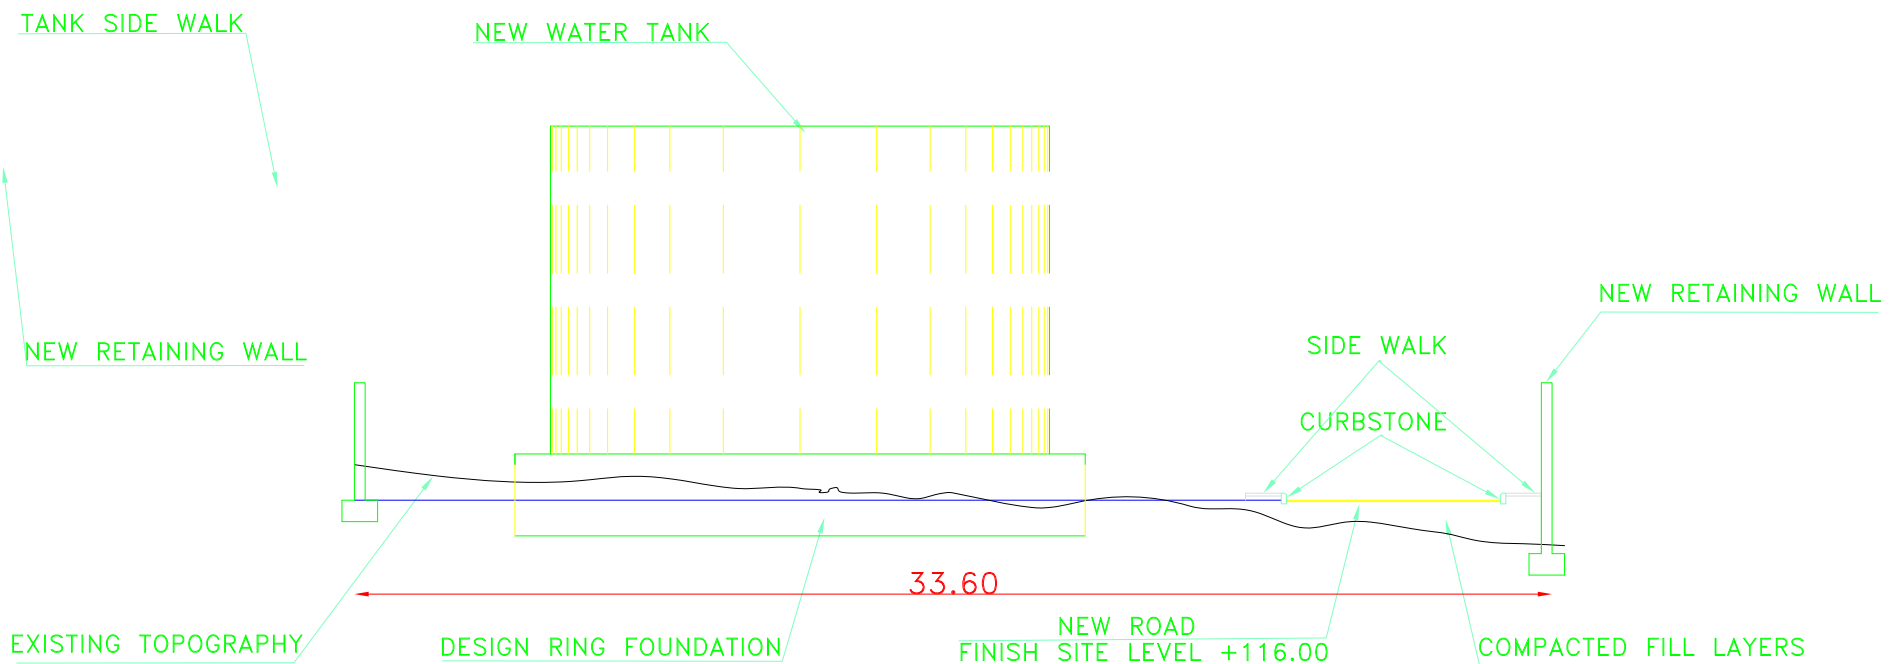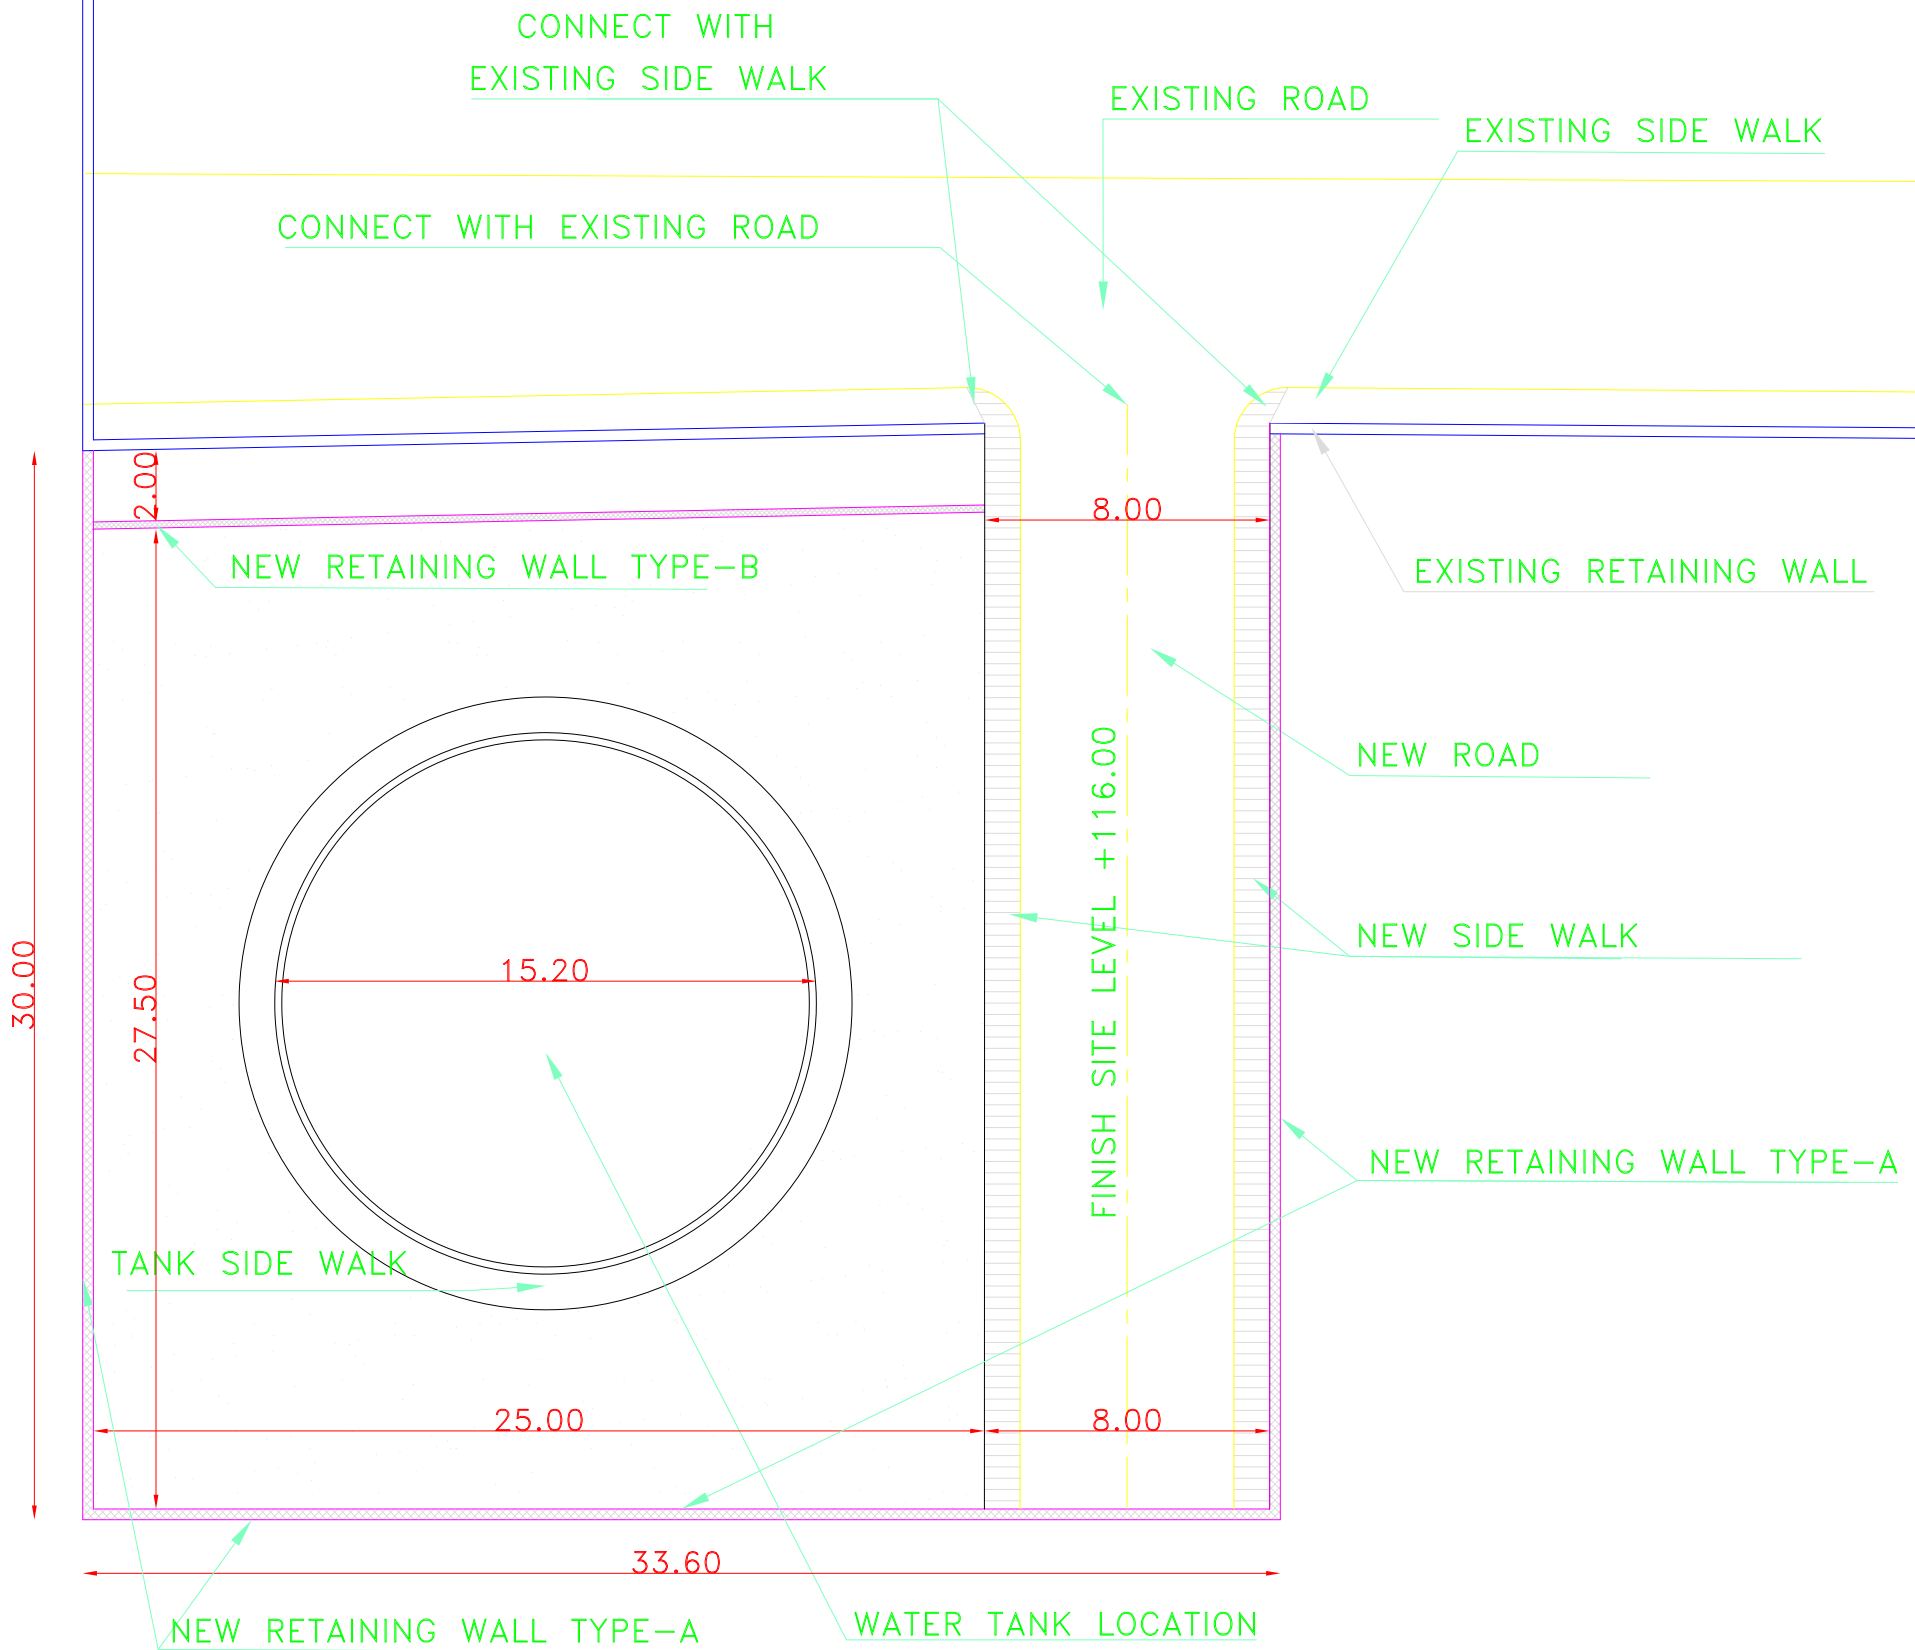

2 Land Topography Survey

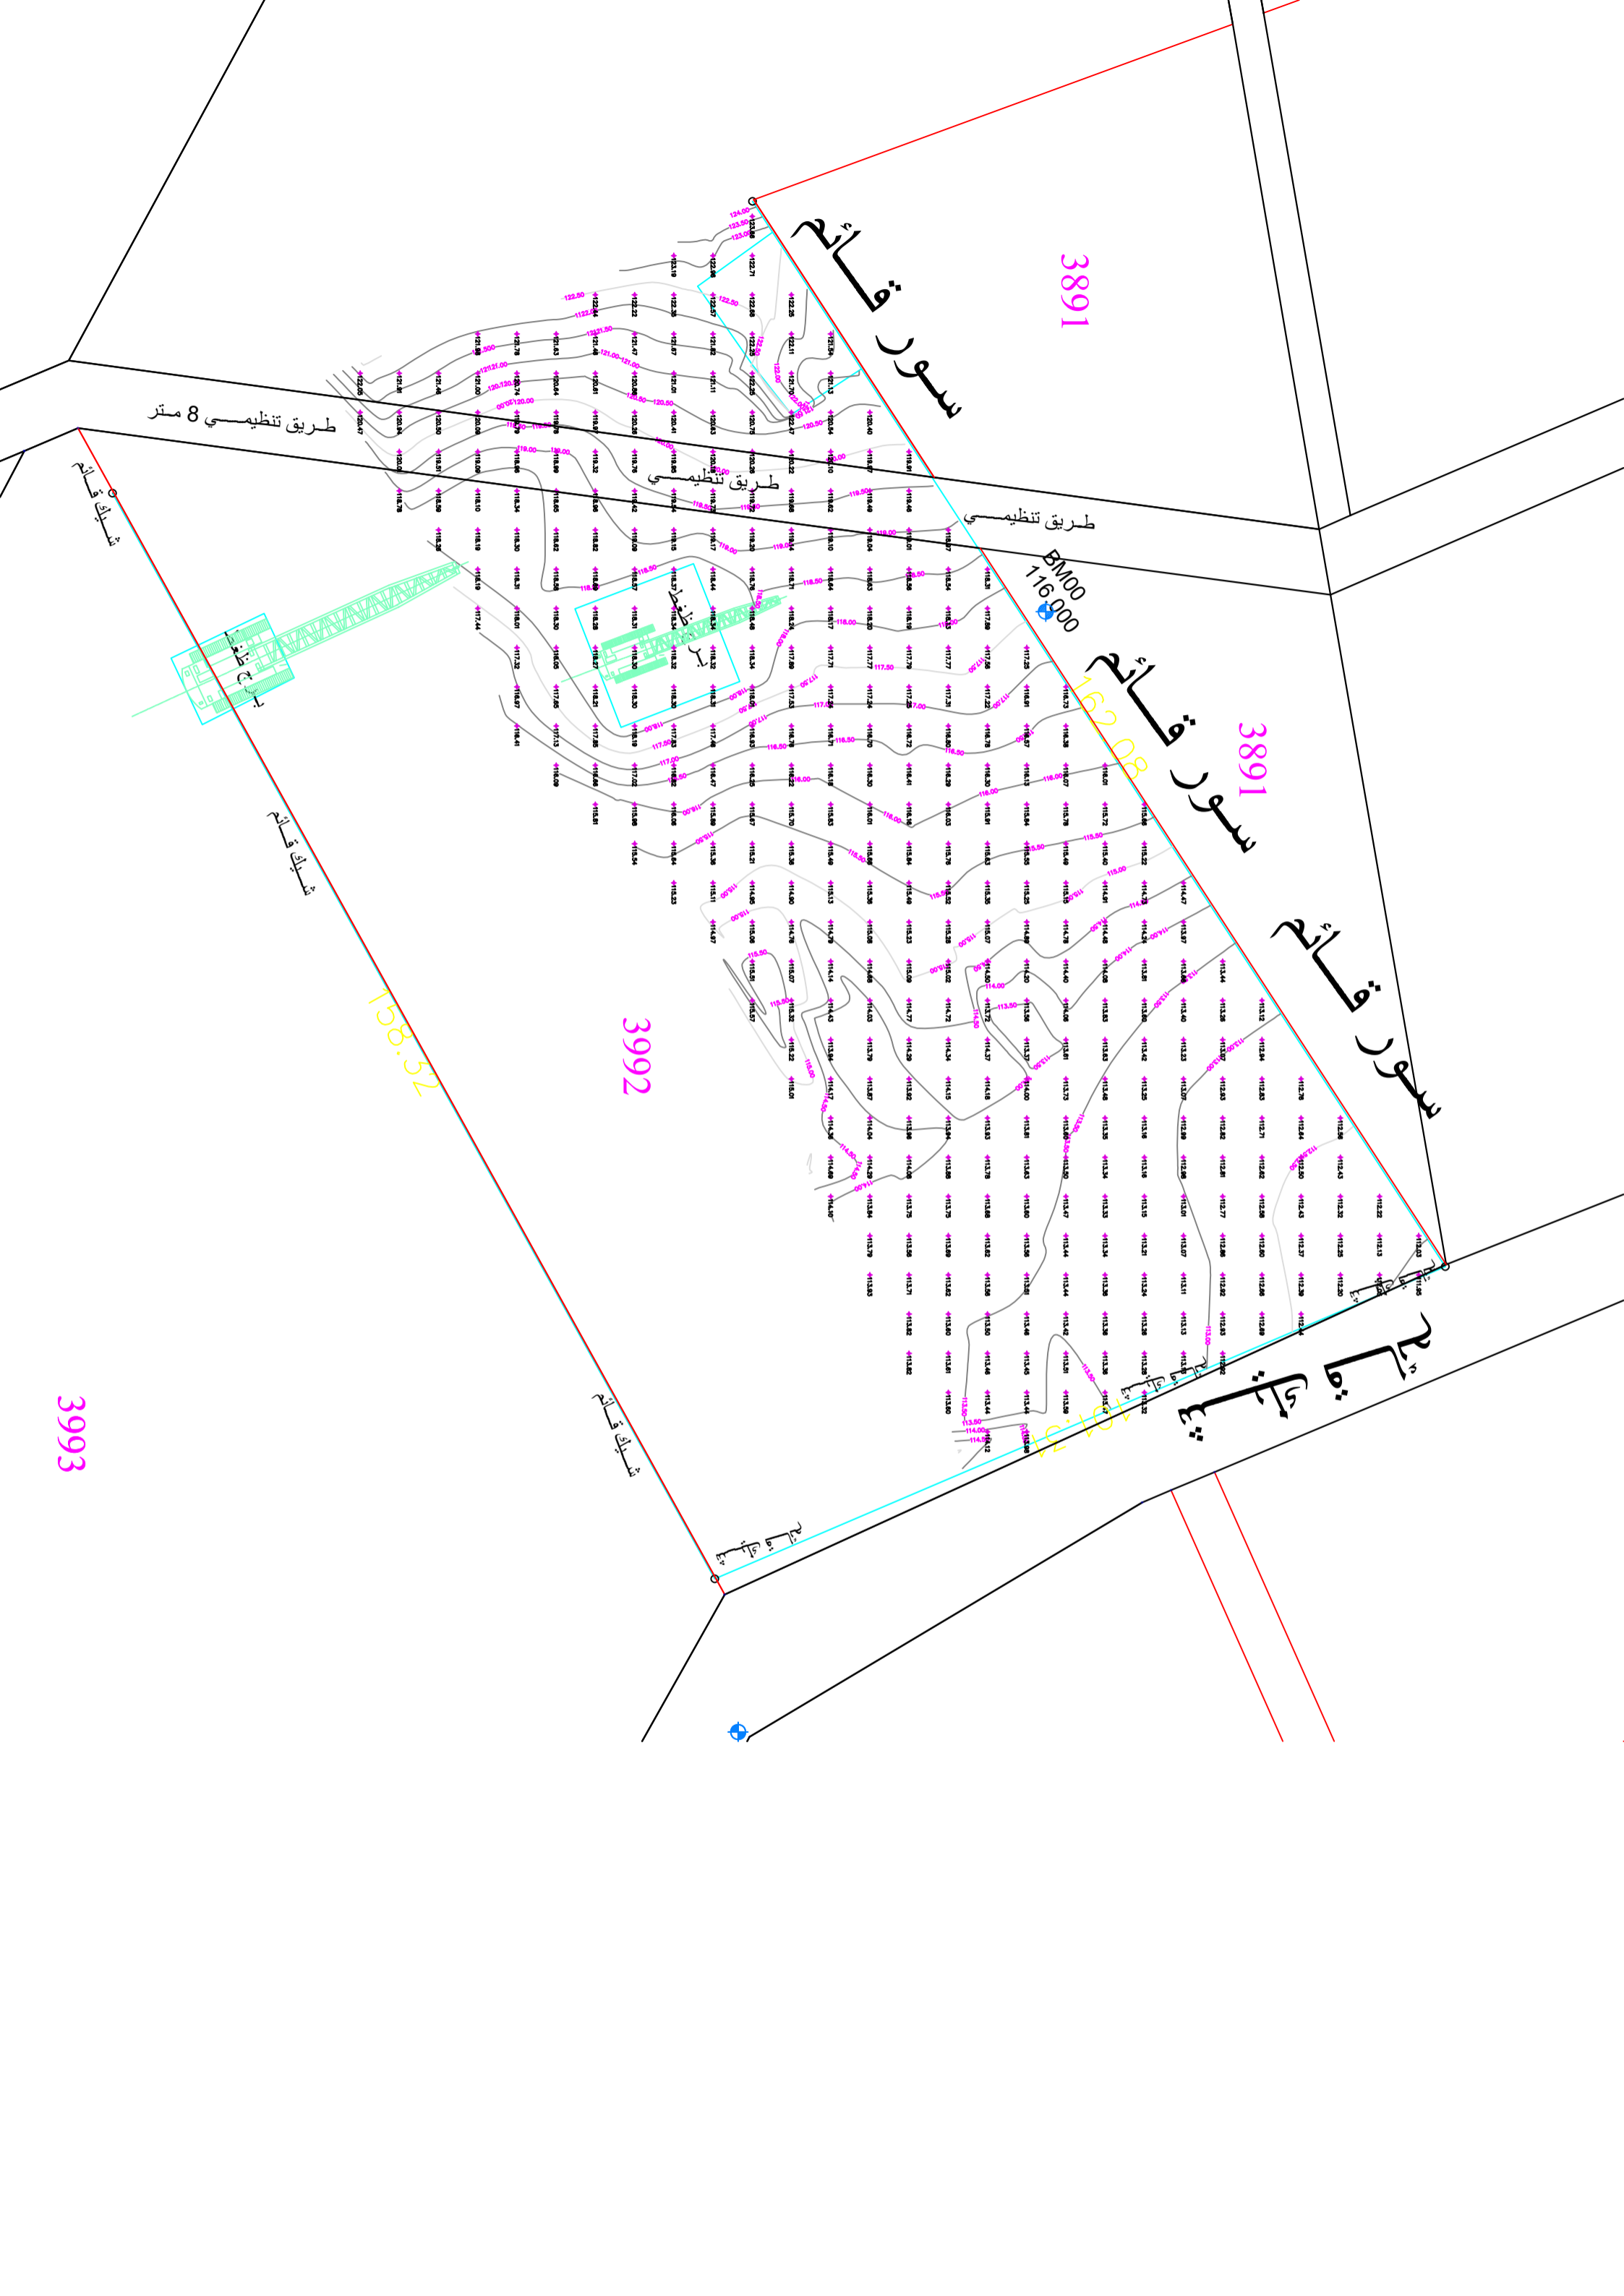

3891

مسور قاطع

3891

مسور قاطع

3992

3993

طريق تنظيمي 8 متر

طريق تنظيمي

BM00
116.900

بنيان

طريق تنظيمي

118.32

طريق تنظيمي

طريق تنظيمي

مسور قاطع